


# Z Art 10090

Trockenbau/Strutture a secco/Dry construction/Cloison sèche

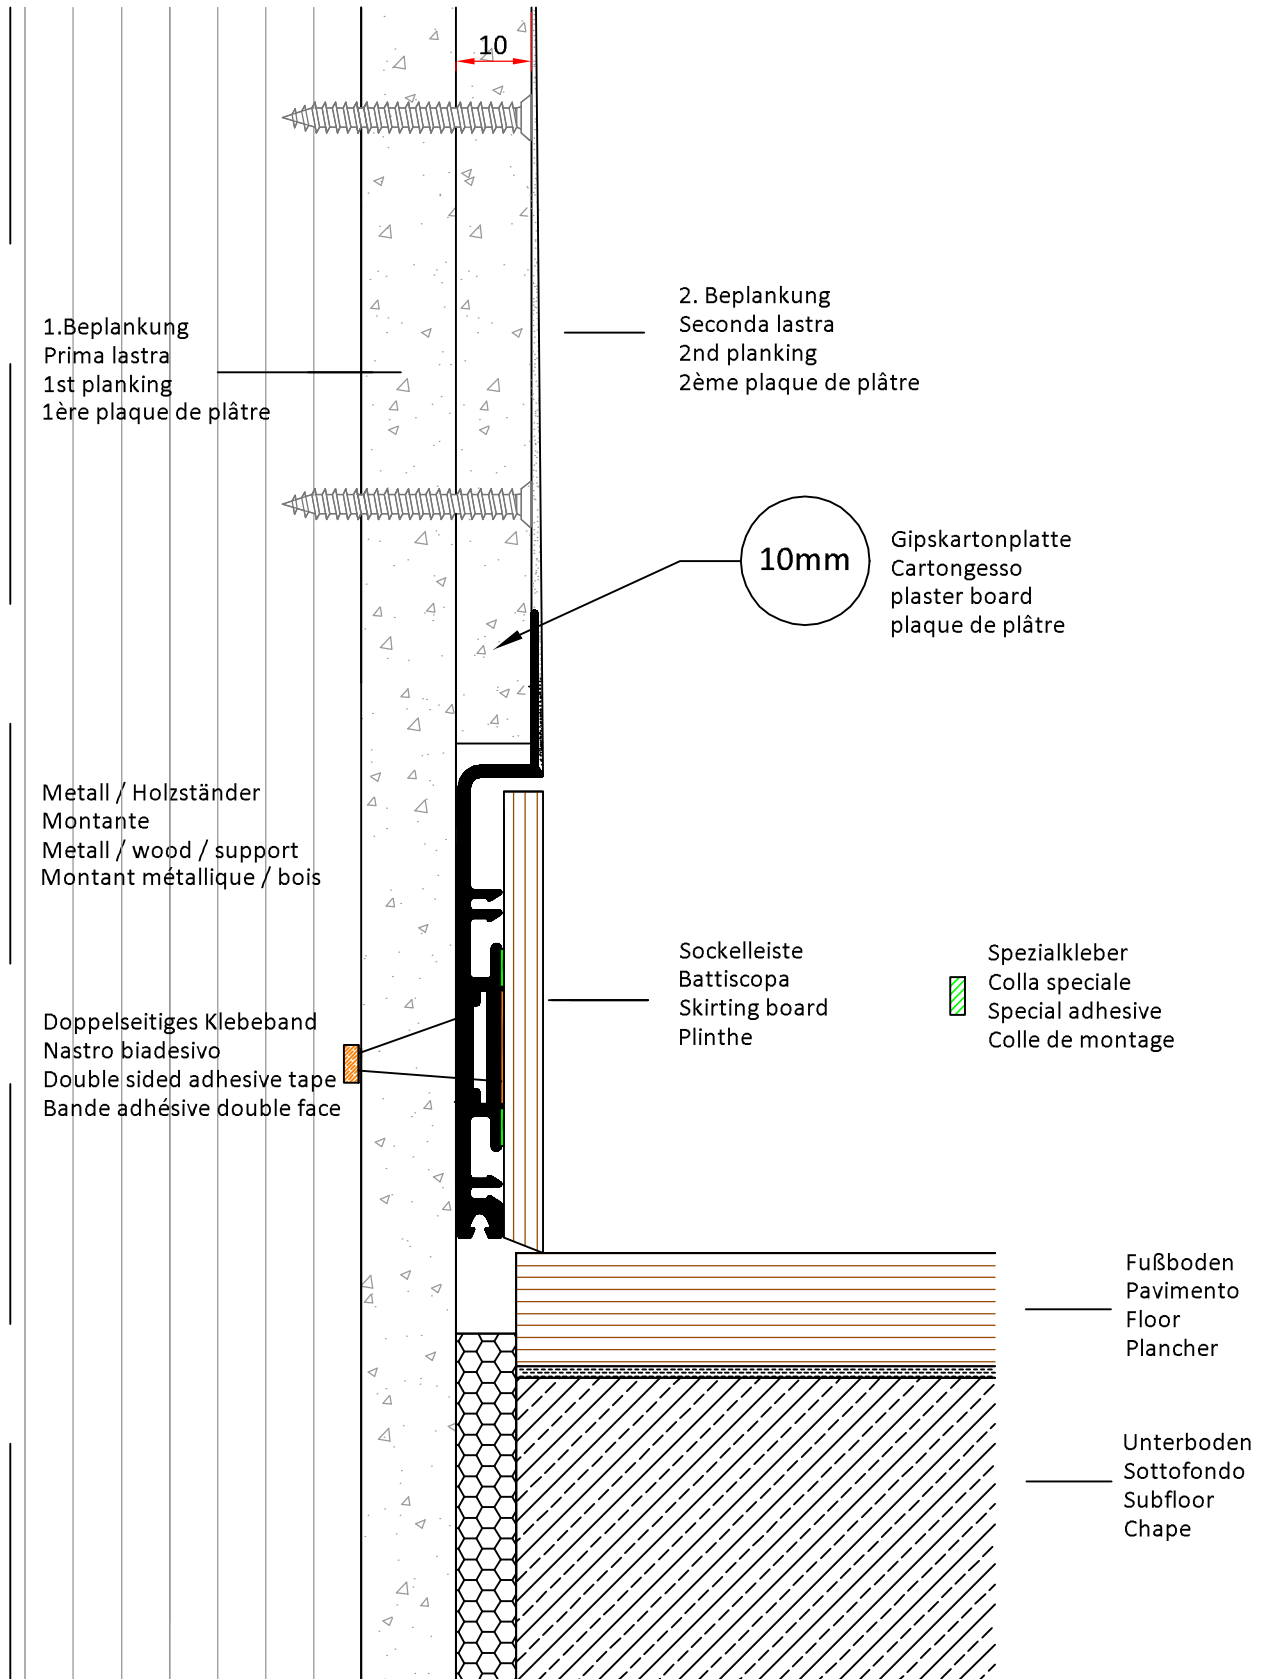

AGS-Systems - 39025 Naturno (Italy)

Drawing

Plafix Art.nr. 10090

Scala 1:1

Date

08/01/2018

This drawing is copyright by AGS-systems and exclusive, protected by law and cannot reproduced without written affirmation

AGS-systems - 39025 Naturno (Italy) Stava 47B  
tel. 0039 0473 666376 - info@ags-systems.com